


# PLANTA TÉRREO

## LEGENDA

- 1. ACESSO / RECEPÇÃO
- 1.1 RECEPÇÃO
- 1.2 CAFÉ
- 2. ÁREAS DE APOIO
- 2.1 BIBLIOTECA
- 3. SHAFTS




A

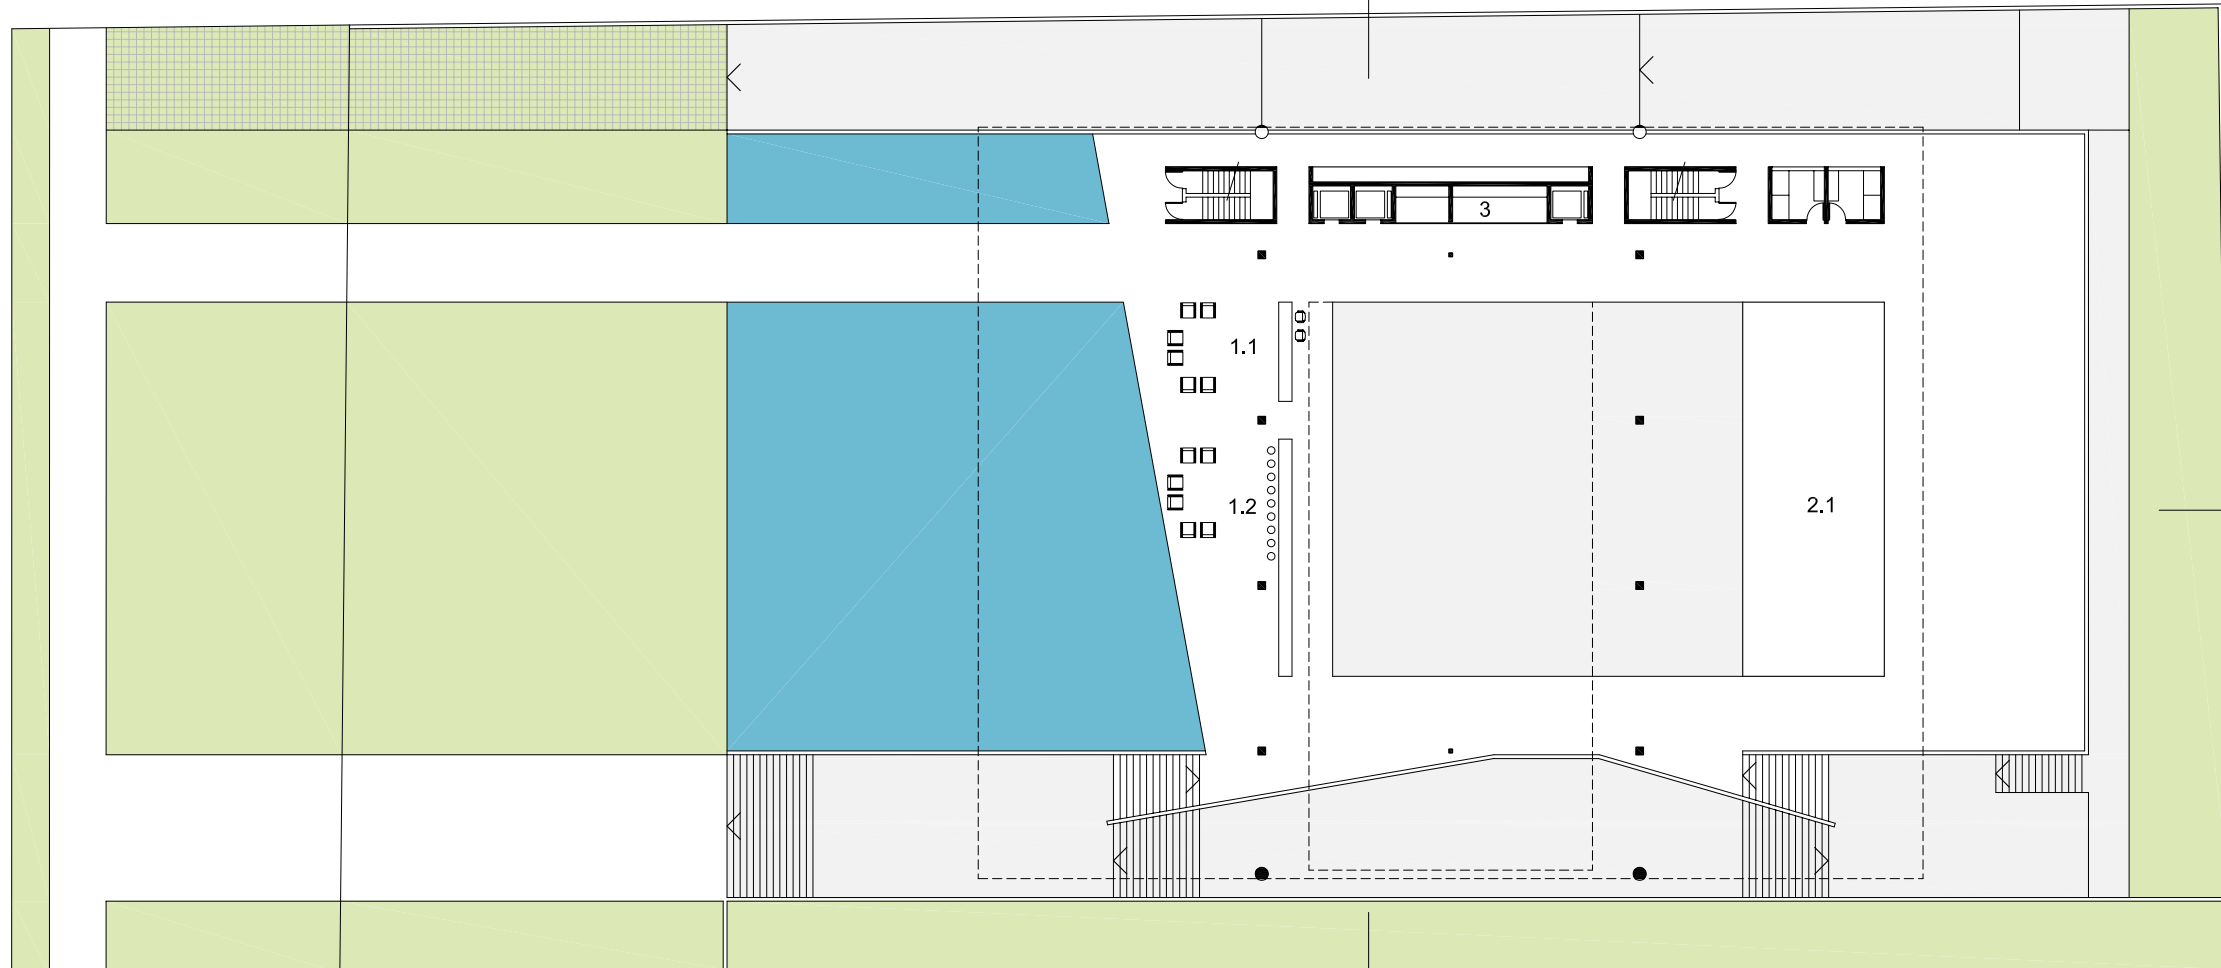


B

A

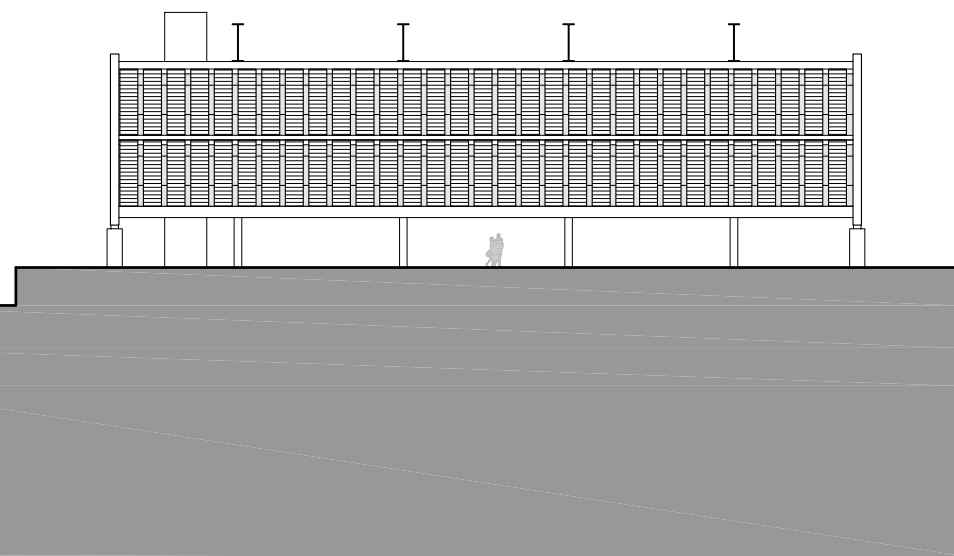

ELEVAÇÃO OESTE

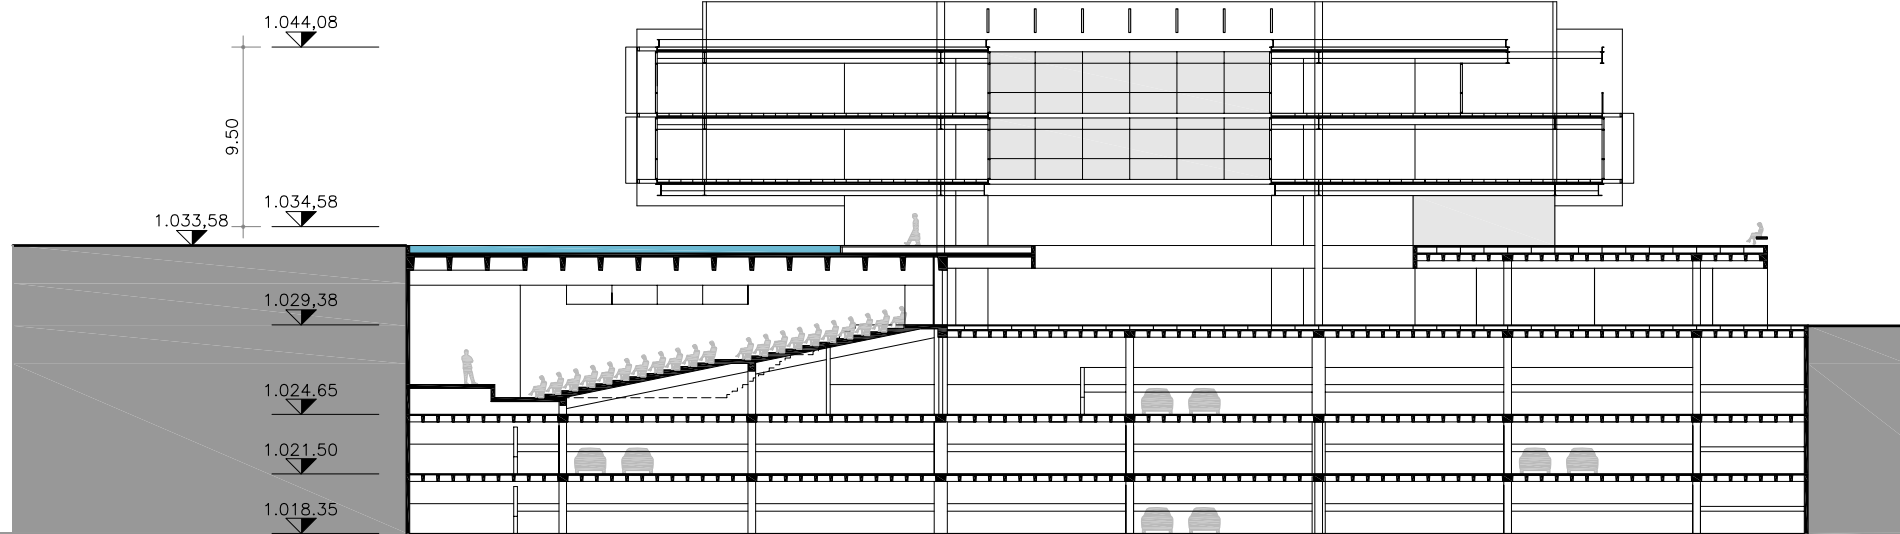

CORTE AA

1.044,08  
9.50  
1.034,58  
1.033,58  
1.029,38  
1.024,65  
1.021,50  
1.018,35